
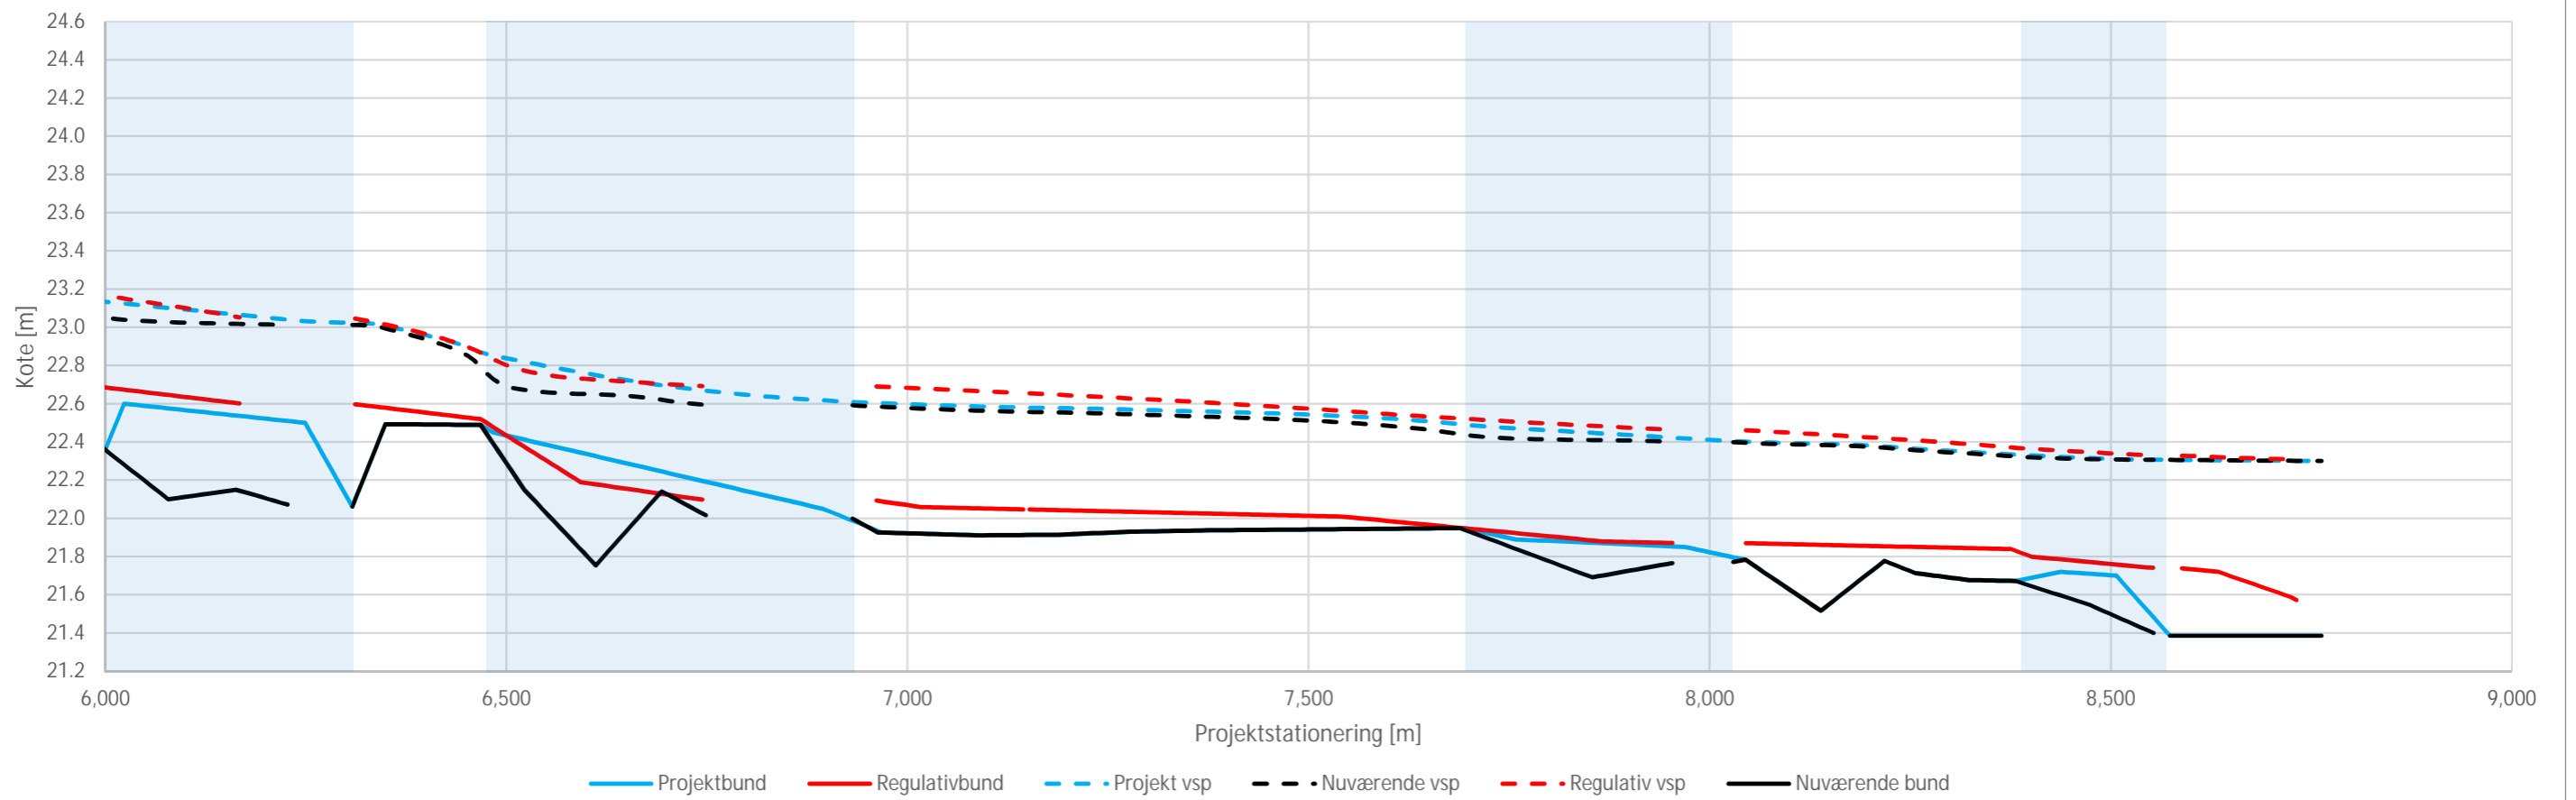


Bilag 3.2  
Vintermiddelfaflstr mning  
Vigersdal  

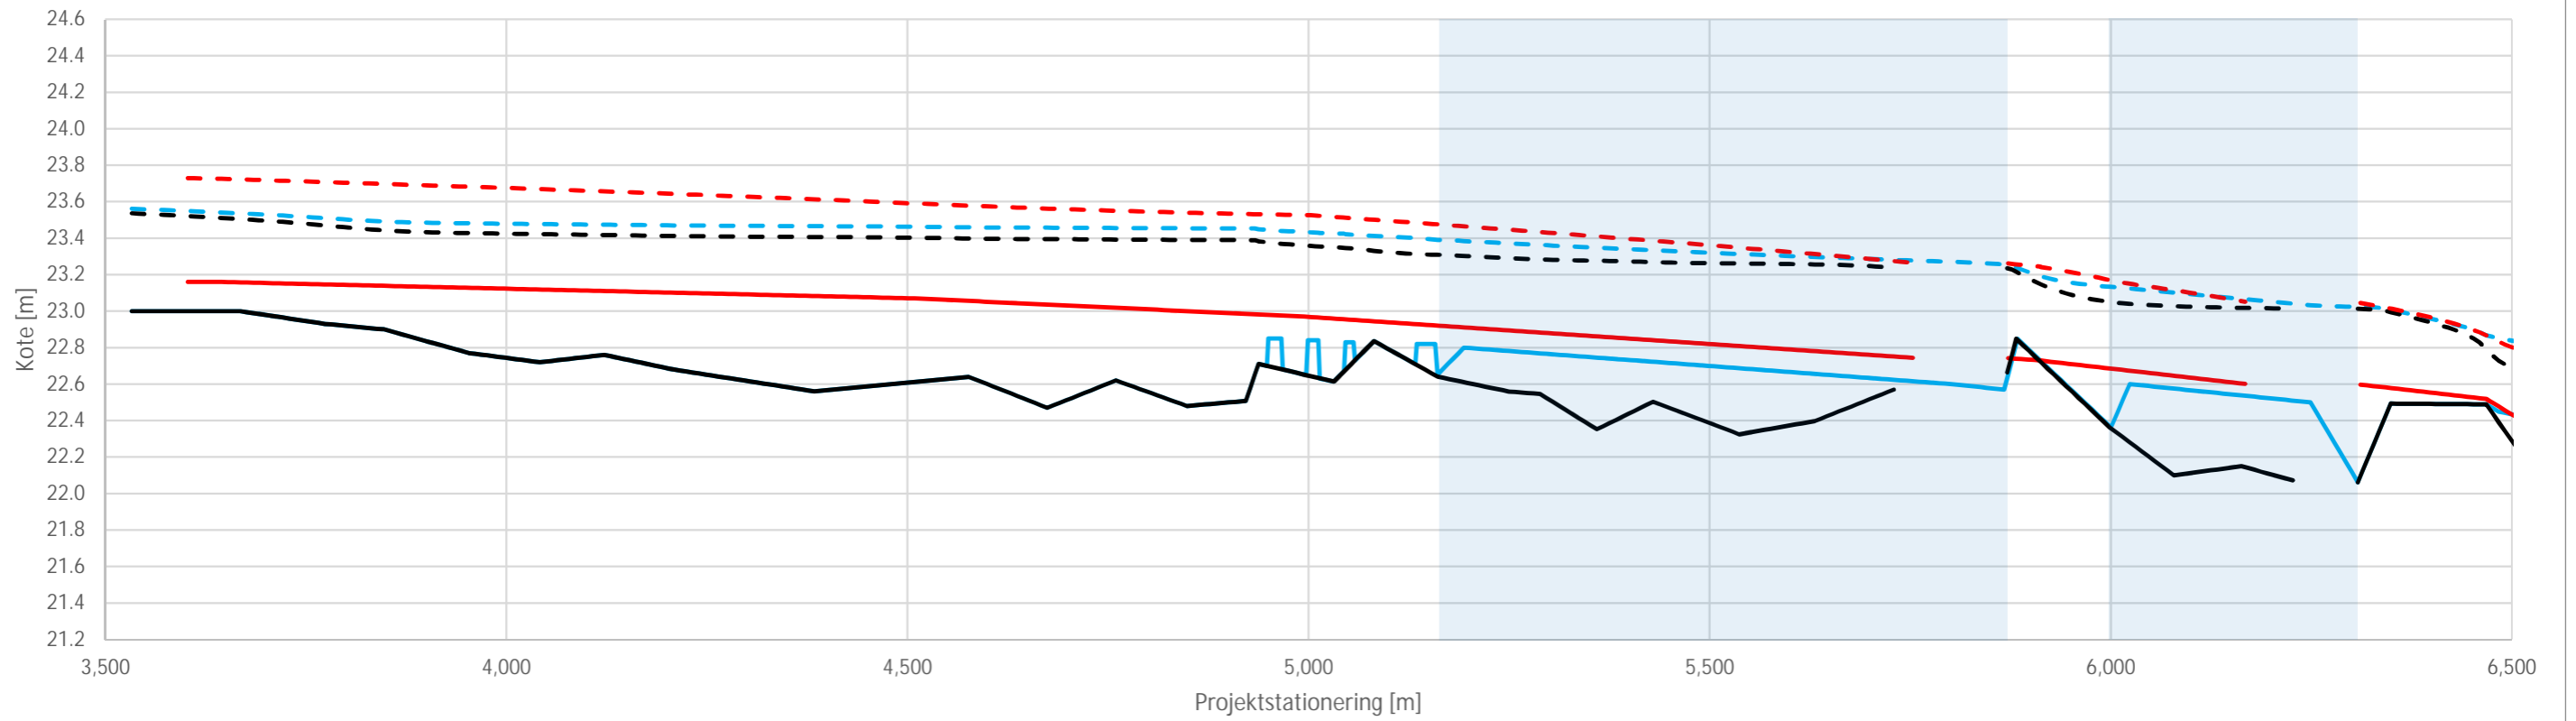

— Projektbund    — Regulativbund    - - - Projekt vsp    - - - Nuv rende vsp    - - - Regulativ vsp    — Nuv rende bund