


Nord Facade

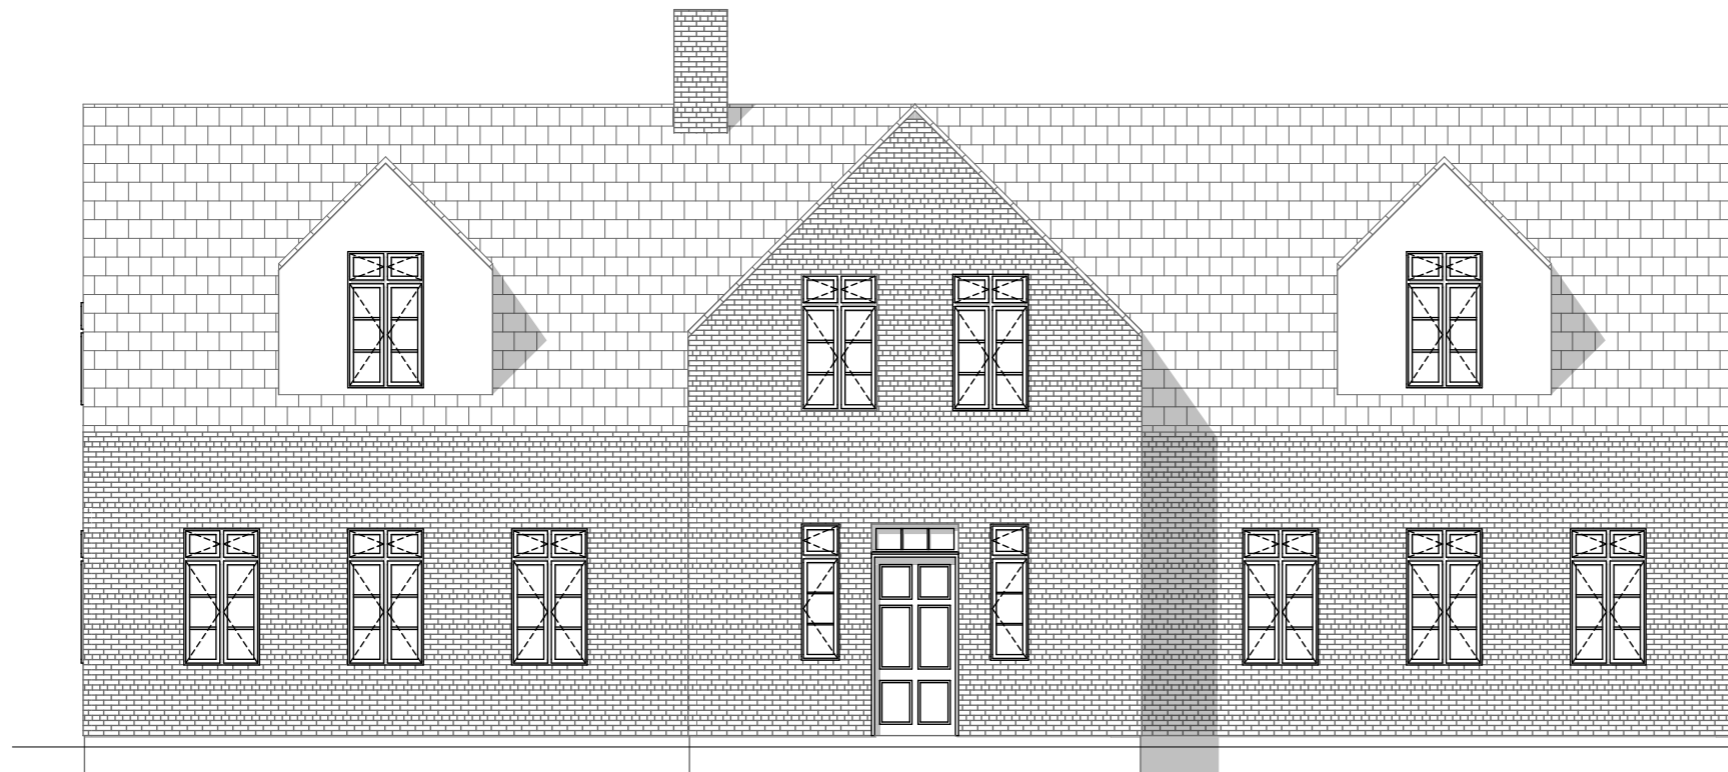

Syd Facade