




E-08 Nord Facade garage/stald 1:100

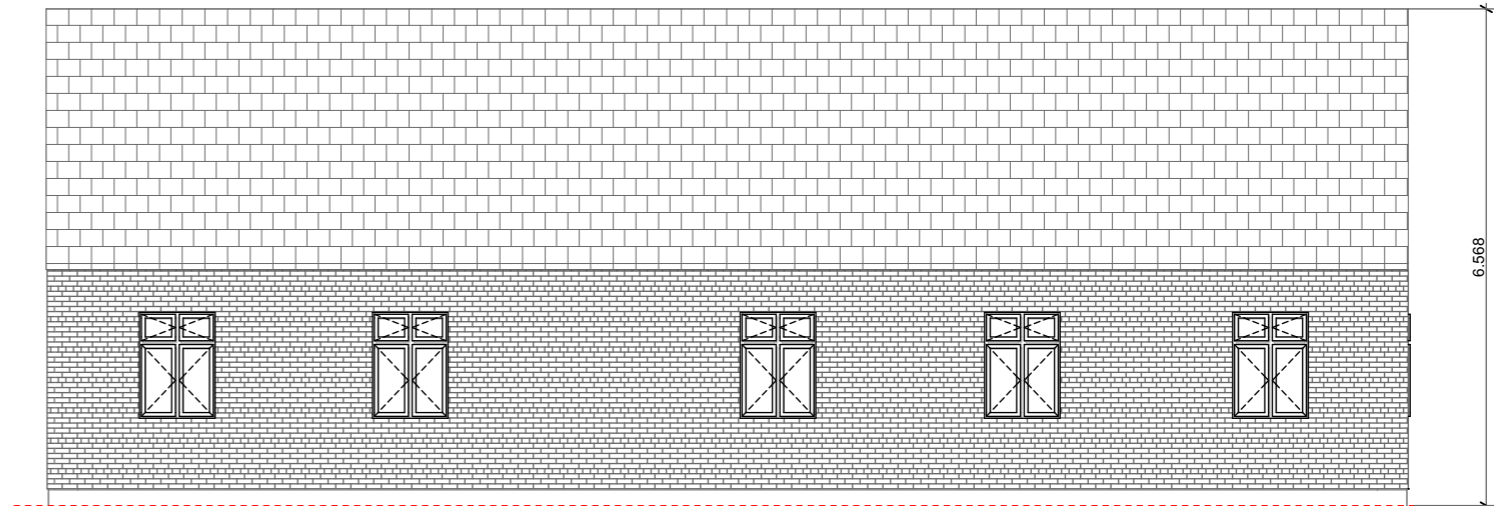

E-06 Vest Facade garage/stald 1:100

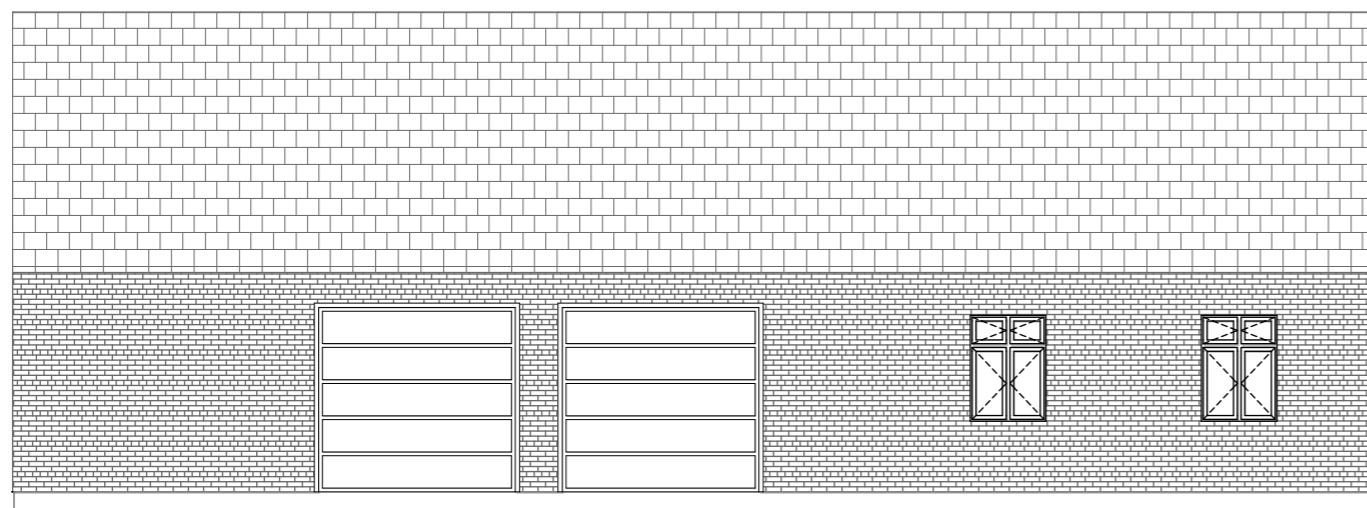

E-10 Øst Facade garage/stald 1:100

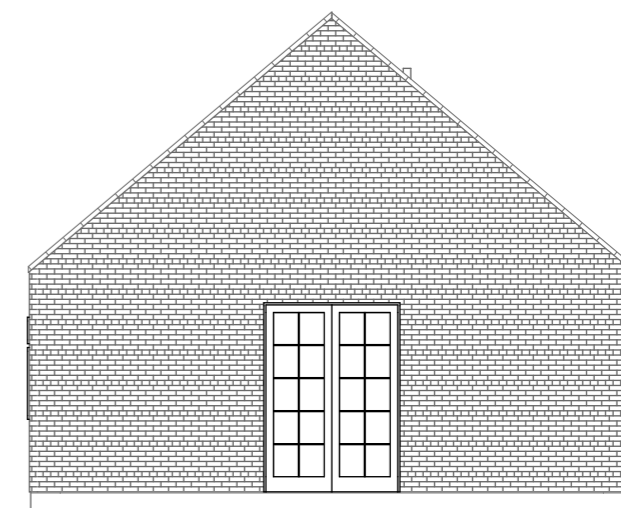

E-12 Syd Facade garage/stald 1:100