




E-07 Nord Facade erhverv/jagtstue 1:100

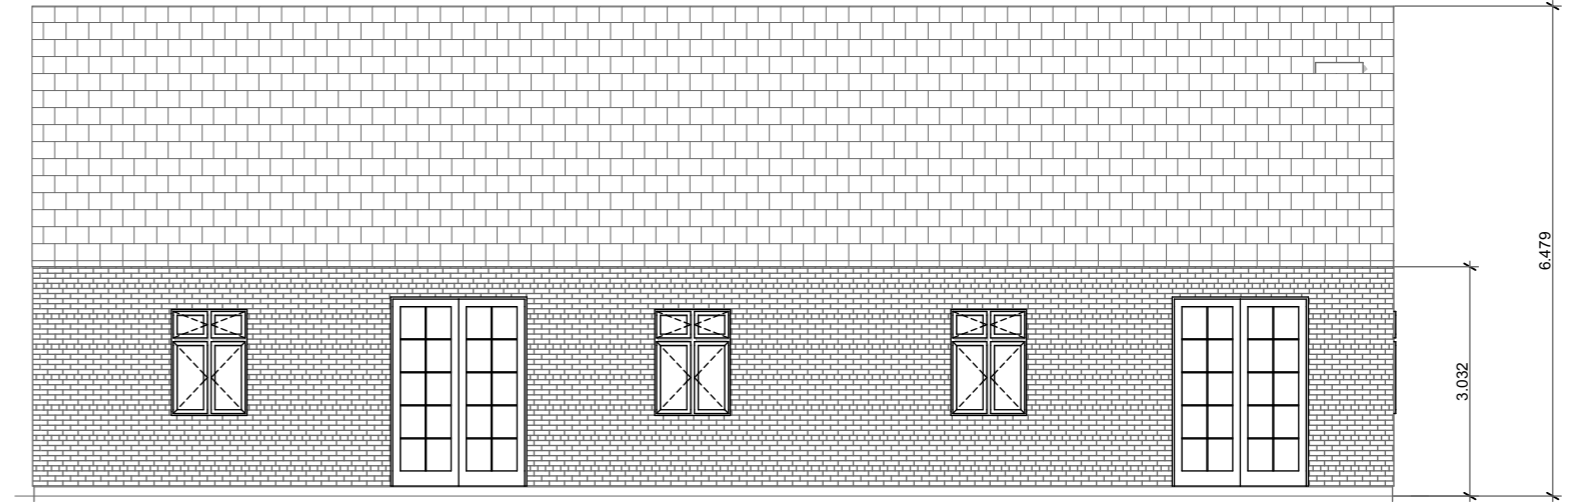

E-05 Vest Facade erhverv/jagsstue 1:100

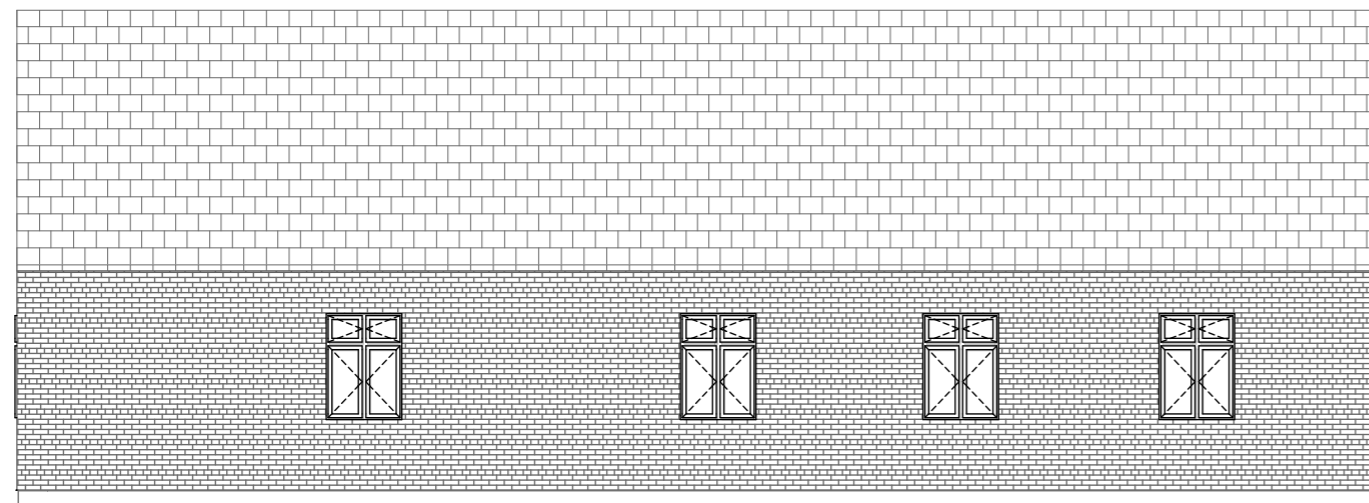

E-09 Øst Facade erhverv/jagtstue 1:100

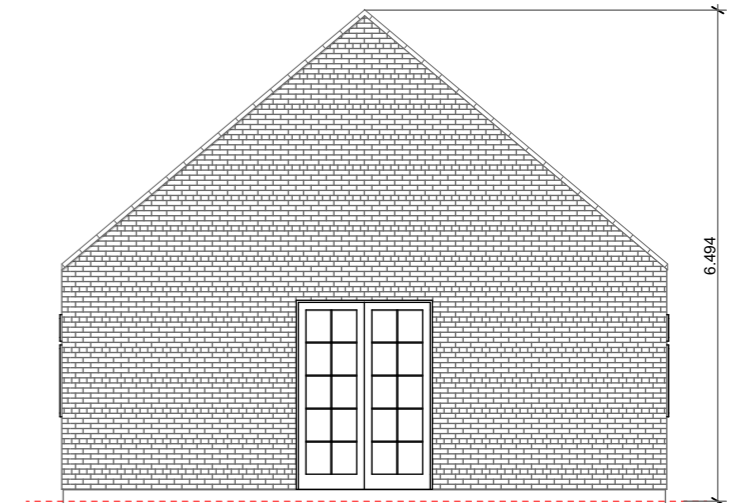

E-11 Syd Facade erhverv/jagtstue 1:100